
Solar Infrastructure Layout - Latest Design August 2023

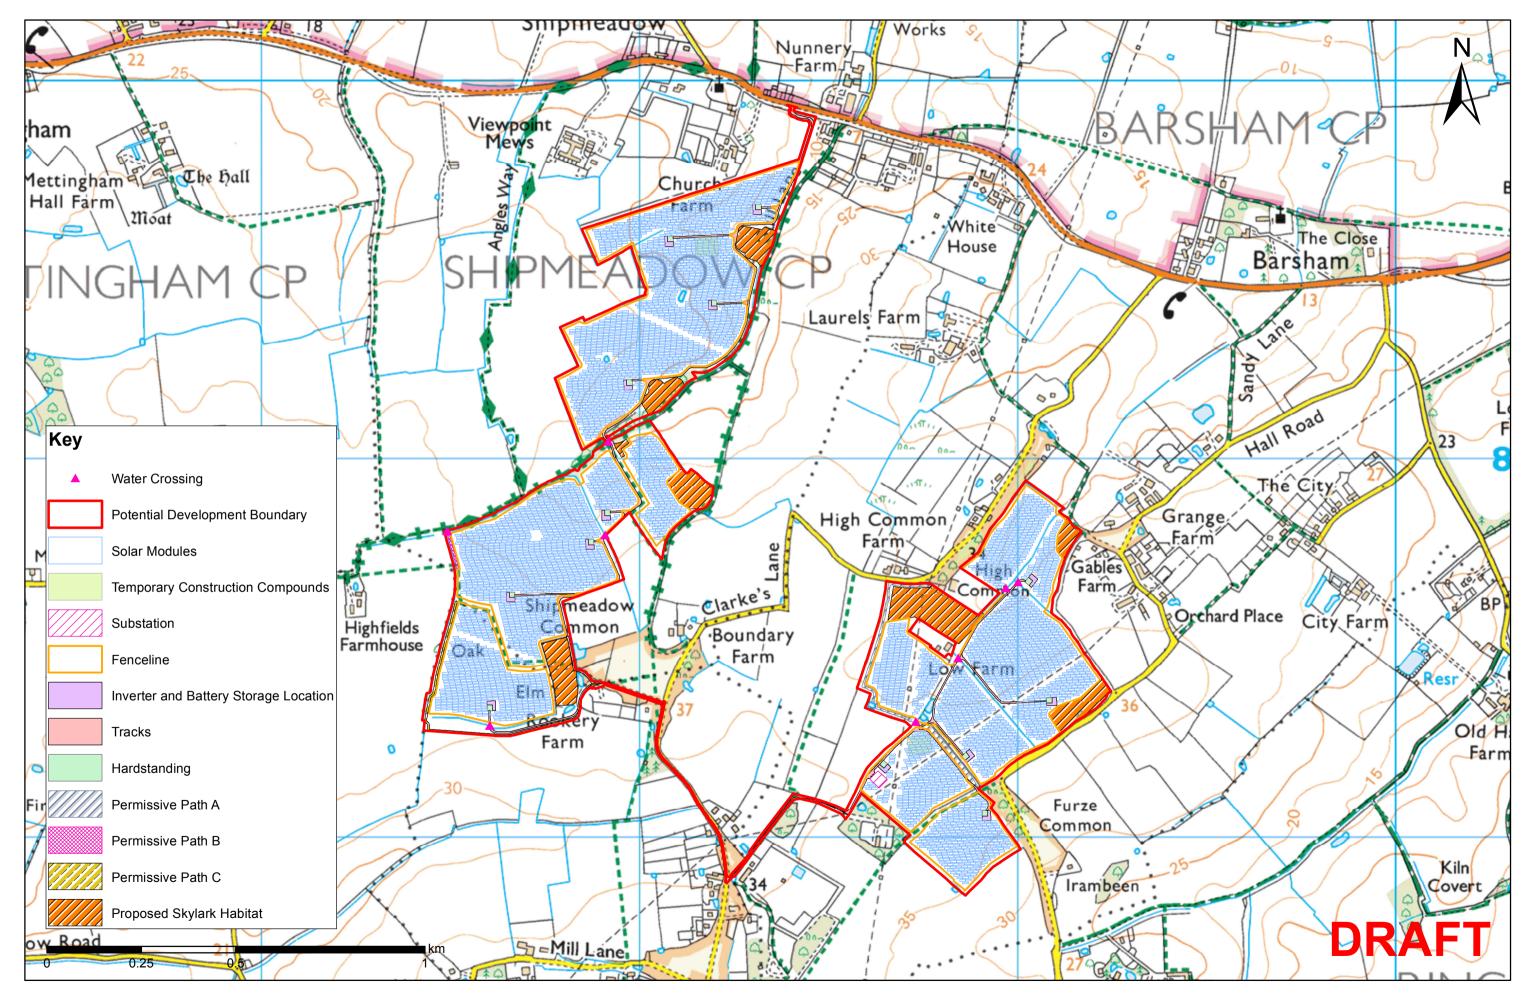

© Crown copyright and database rights 2023 Ordnance Survey 0100031673

Approximate Location: 638313, 288932